


The above described parcel is also provided the use of, and passage over, an existing 40 feet in width walk-way easement which lies East of, and adjacent to, the East three (3) lines of the above described parcel, as per Deed Book 334, Page 501 wherein such walk-way easement was established.

Subject to all legal highways and easements of record.

Grantor claims title for the above described parcel by Deed Book 334, Page 501 as recorded in the Athens County Recorder's Office, Athens County, Ohio.

The above description is based on a survey by Gerald W. Bayha, Registered Professional Surveyor No. S-6139 (Job No. 1277-02), completed on 11 January 1978.

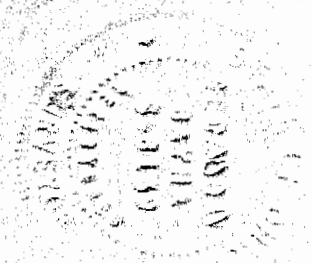

Description checked for  
Mathematical Accuracy  
ATHENS COUNTY  
ENGINEER'S OFFICE


BY: *Hub Shields*

DATE: *June 5-78*

SCALE: 1" = 100'



PUBLIC SQUARE  
(Asphalt Pkwy. over Sect.)

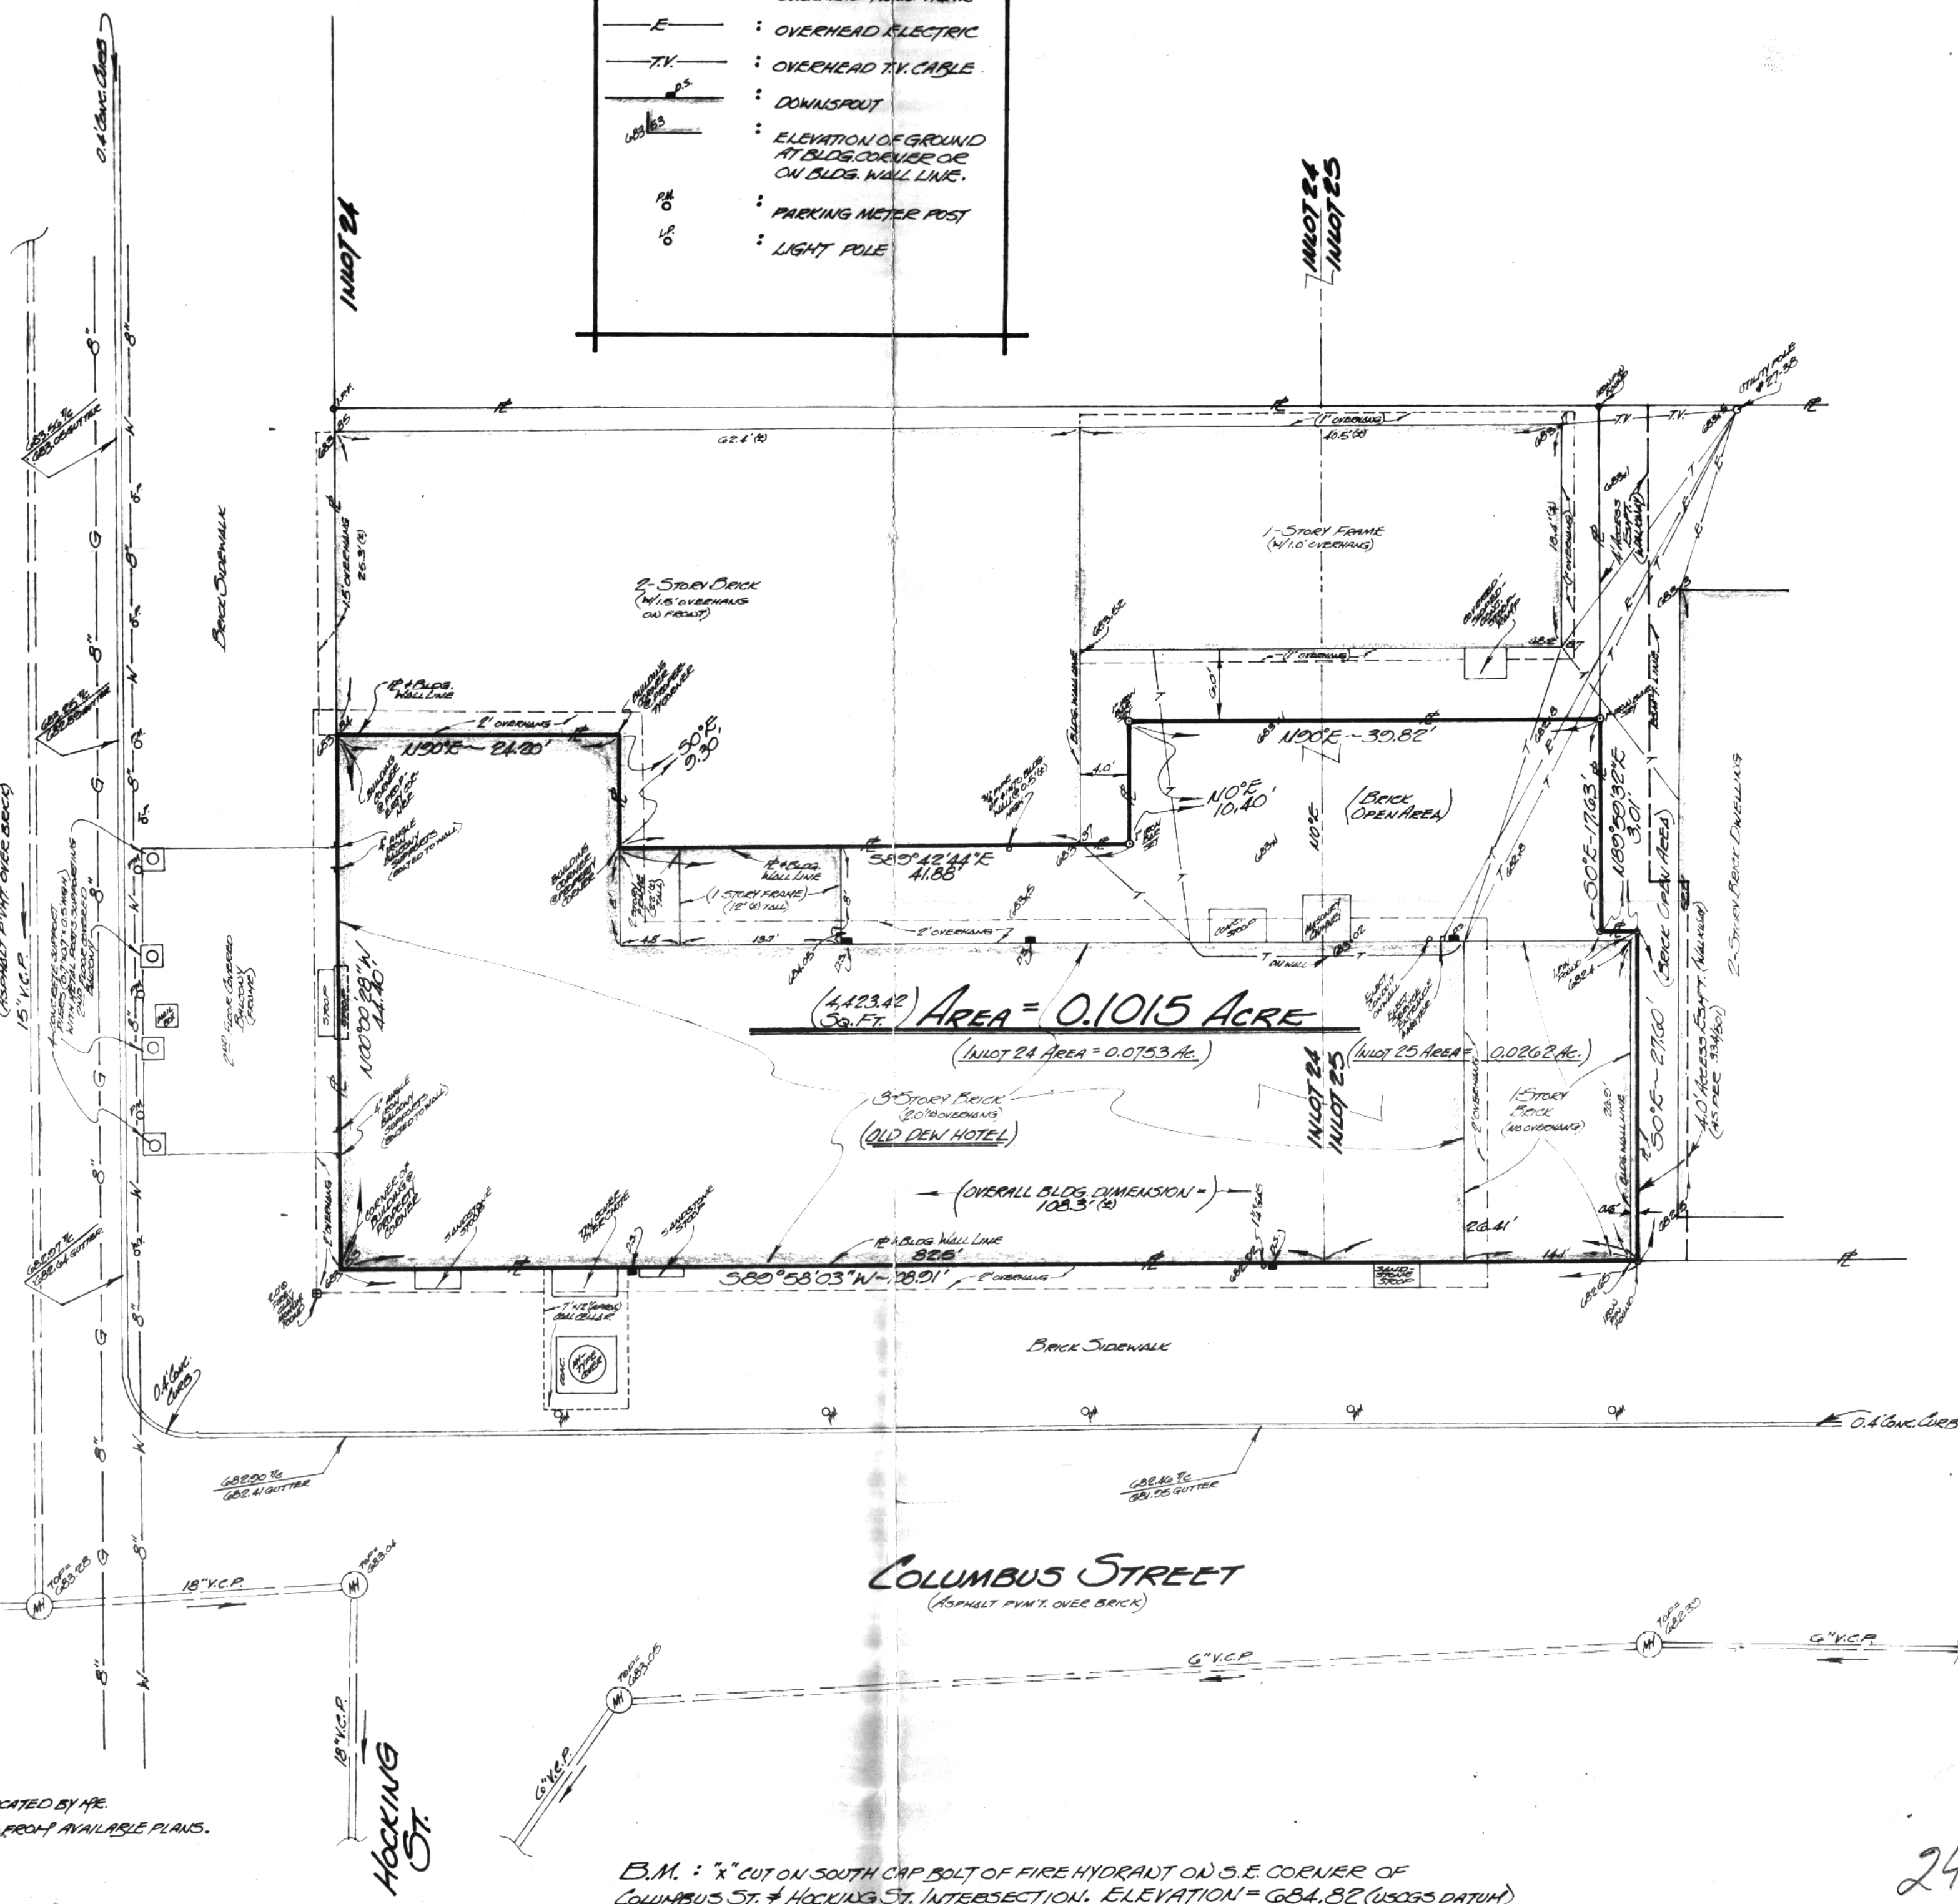

LEGEND	
T	: OVERHEAD TELEPHONE
E	: OVERHEAD ELECTRIC
TV	: OVERHEAD TV. CABLE
↓	: DOWNSPOUT
⊕	: ELEVATION OF GROUND AT BLDG. CORNER OR ON BLDG. WALL LINE.
⊙	: PARKING METER POST
⊙	: LIGHT POLE

NOTE:  
 1) SANITARY SEWERS WERE FIELD LOCATED BY ME.  
 2) WATER & GAS LINES WERE TAKEN FROM AVAILABLE PLANS.

B.M. : "x" CUT ON SOUTH CAP BOLT OF FIRE HYDRANT ON S.E. CORNER OF COLUMBUS ST. & HOCKING ST. INTERSECTION. ELEVATION = 684.82 (USGS DATUM)

# PLAT OF SURVEY

Of A Part of Twp. 16 S., R. 24 E., S. 24 N. - SECTION 24 -  
 TOWNSHIP RANGE 15 - CITY OF NELSONVILLE - YORK TWP -  
 ATHENS COUNTY - OHIO - U.S.A.

Prepared	Checked	Date
SB	SB	10 Jan. '18
SB	SB	11 Feb. '18

ATHENS COUNTY BOARD OF COUNTY COMMISSIONERS  
 Angus Lantry (Chairman) Athens, Ohio - 45701  
**GERALD W. BAYHA, P.S.**  
 REGISTERED PROFESSIONAL SURVEYOR NO. 5-6130  
 (Pleasant Hill) Athens Ohio - 45701 (cont.) 502-4308

24

23