


ATHENS COUNTY, OHIO.
ATHENS TOWNSHIP,
T9N-R14W

CITY OF ATHENS, O.



Note:
All chaining was done on the
right hand rail and all distances out
were measured from center-line of track.

91-OH-145.1 (S-31a)



For Land Schedule see Sheet No. 31d
NOTE: Changes have been made subsequent to date of valuation,
which are shown on sheet of like number marked "Record of
changes after date of valuation."

Sheet No. 530 of 49 primary and 13 supplemental sheets of The Baltimore & Ohio Southwestern
R.R. Co., V-145.1, Ohio Division, Main Line, from survey station 6229+60 to survey
station 6342+40.
A. M. Taylor
Plat Engineer.

STATION MAP

THE BALTIMORE AND OHIO SOUTHWESTERN RAILROAD COMPANY
OPERATED BY

THE BALTIMORE AND OHIO RAILROAD COMPANY

OHIO DIVISION MAIN LINE

STATION 8269+60 TO STATION 8342+40

SCALE: 1 IN. = 100 FT. JUNE 30, 1910

OFFICE OF VALUATION ENGINEER
BALTIMORE, MD.

V.145.1
S.31a

WHM, March 22, 1918.