


ATHENS COUNTY, OHIO.
ATHENS TOWNSHIP.
T.9N., R.14W.



PARCEL No.	COSTORIAN No.	KIND OF INSTRUMENT	DATE OF INSTRUMENT	GRANTOR	GRANTEE	RECORDED		AREA		REMARKS
						BOOK	PAGE	DATE	ACRES	
1										Same as Parcel No. 12, Map No. 29.
2	352	Release	Jul. 19 1856	John Bollean John White	MAJOR			4.589		White conveys strip 30 ft. wide south of original right of way supposed to have been conveyed by Bollean. Record of alignment of original center line not found.
3	501	G.O. of Leasehold	Apr. 19 1854	Thos. Francis, et ux	MAJOR	20	613	June 29 1854	4.161	

For land schedule for Parcels No. 4 to 12 incl., see sheet No. 830.

Note: All chaining was done on the right-hand rail, and all distances out were measured from center line of track.

NOTE: Changes have been made subsequent to date of valuation, which are shown on sheet of like number marked "Record of changes after date of valuation."

Sheet No. 30 of 49 primary and 15 supplemental sheets of The Baltimore & Ohio Southwestern R.R. Co., V-145.1, Ohio Division, Main Line, from survey station 8184+00 to survey station 8289+60
A. M. Sawyer
First Engineer

RIGHT-OF-WAY AND TRACK MAP
THE BALTIMORE AND OHIO SOUTHWESTERN RAILROAD COMPANY
OPERATED BY
THE BALTIMORE AND OHIO RAILROAD COMPANY
OHIO DIVISION MAIN LINE
STATION 8184+00 TO STATION 8289+60
SCALE: 1 IN. = 200 FT. JUNE 30, 1918
OFFICE OF VALUATION ENGINEER
BALTIMORE, MD.

