


NO.	GRANTOR	GRANTEE	INSTRUMENT	DATE	RECORD	CUST. NO.	REMARKS
1	J. O. Miers	C. & H.V.Ry.	Grant	Nov. 7, 1877	D. B. 110 p. 123	Sept. 17, 1909 1626	Same as Parcel No. 2, Map No. 3.
2	James Coe, et. al.	C. & H.V.Ry.	Grant	July 15, 1873	D. B. 110 p. 124	Sept. 17, 1909 1629	
3	O. W. Bean	C. & H.V.Ry.	Grant	Sept. 15, 1873	D. B. 110 p. 126	Sept. 17, 1909 1631	See Note No. 1.

Cust. No. refers to dead numbers, Hocking Valley District.
 Note No. 1 is by the same date, Hocking Valley Dist. No. 2, dated March 21, 1893, recorded in D. B. 174, p. 30 April 4, 1893. The C. & H.V. grants Board of County Commissioners of Hocking County Ohio to be shown over the parcel between Sta. 102+40 & Sta. 104+77 for Hocking purposes only.



REVISION	REFERENCE	DATE	BY	BY
1	Original	1877	J. O. Miers	J. O. Miers
2	Amended	1873	James Coe	James Coe
3	Amended	1873	O. W. Bean	O. W. Bean

RIGHT OF WAY AND TRACK MAP.
 THE HOCKING VALLEY RY. CO.
 HOCKING DIVISION
 MONDAY CREEK BRANCH
 STATION 102+50 TO STATION 104+00
 SCALE 1"=100' MAR. 29 1918
 OFFICE OF VALUATION, ENGINEER,
 COLUMBUS, OHIO.

REVISED - DECEMBER 31, 1927

V-8 HV
4

17501-20

YORK

T12 R15
10, 11