


OFFICE OF VALUATION ENGINEER
 COLUMBUS, OHIO
 SCALE - 1"=100'
 STATION 36+00 TO STATION 89+45
 JANUARY 22, 1918.

RIGHT OF WAY AND TRACK MAP
 THE HOCKING VALLEY RY. CO.
 MECKER RUN BRANCH
 HOCKING DIVISION

SEC 29, 23, 22



NO. GRANTEE	GRANTEE	INSTRUMENT	DATE	RECORD	CUSTOMER REMARKS
1.	Fidelity Insurance Trust & Safe Deposit Co.	H. V. Ry.	Grant	Nov. 13, 1900	Lease Bk. 2 P. 274, March 5, 1901
2.	O. W. Deora	H. V. Ry.	Grant	Nov. 3, 1900	D. 119 P. 237, July 7, 1911
3.	Fidelity Insurance Trust & Safe Deposit Co.	H. V. Ry.	Grant	Nov. 13, 1900	Lease Bk. 2 P. 274, March 5, 1901
4.	Fidelity Insurance Trust & Safe Deposit Co.	H. V. Ry.	Grant	Nov. 13, 1900	Lease Bk. 2 P. 274, March 5, 1901

REVISIONS	DATE	BY	REMARKS
1.	2-1-14	L.W.H.	Land Acquired
2.	2-11-14	H.S.H.	Track 603 extended
3.	10-2-14	H.S.H.	Track 1, 2, 3 extended

Note No. 1: Also conveys additional width as required for sidings necessary for coal mines of A.H. Wells, Somers Coal Co. and Hocking Valley Coal Co.
 Note: 'CUST. NO.' refers to deed number in Hocking Valley District.