


NO.	GRANTOR	GRANTEE	INSTRUMENT	DATE	RECORD	CUST. NO.	REMARKS	
1.	James L. Birkey et al. Columbus & Hocking Coal & Iron Co.	C. & H.V. Ry. C. H.V. & T. Ry.	Grant Quit Claim	Aug. 13, 1877 July 17, 1889	D. B. 19 p. 350 D. B. 64 p. 305	Aug. 12, 1892 Aug. 7, 1899	1637 1622	Part of land in dead Portion of this land is shown as Parcel No. 1, Map V-8-HV Part of land in dead.
2.	Columbus & Hocking Coal & Iron Co.	C. H.V. & T. Ry.	Quit Claim	July 17, 1889	D. B. 64 p. 305	Aug. 7, 1899	1622	Part of land in dead.
3.	Columbus & Hocking Coal & Iron Co.	C. H.V. & T. Ry.	Grant	July 4, 1892	D. B. 71 p. 134	Aug. 8, 1892	1697	
3.	Columbus & Hocking Coal & Iron Co.	H. V. Ry.	Grant	Nov. 26, 1904			1704	
3.	The York Clay & Mining Co.	H. V. Ry.	Agreement	Oct. 10, 1904			H.V. Cont. # 598	

Cust. No. refers to deed numbers, Hocking Valley District.



SEE MAP
V-8-HV
6

REVISION	REFERENCE	DATE	PLATED	APPE	BY
1. Tracks 974 Retired	C.E. 11247	12-15-31	487-0-9		
2. Track 974 Retired	C.E. X-8212	2-12-36	11266	B.O.W.	
3. Tracks 967, 971 & 972 Retired	C.E. 12446	3-6-36	11308	B.O.W.	
4. Track No. 968 Retired	C.P. No. 11115	3-9-38	11816	D.E.R.	
5. Land Schedule Added	Deeds	1-12-39		D.L.A.	
6. Track No. 973 Retired	C.E. No. X-9367	5-17-35	13758	D.E.R.	
7. Road Crossings	Field Check	6-2-39		D.L.A.	

RIGHT OF WAY AND TRACK MAP
THE HOCKING VALLEY RY. CO.
SNOW FORK BRANCH
BRUSH FORK BRANCH
HOCKING DIVISION

STATION TO STATION
SCALE 1"=100' MARCH 27, 1918
OFFICE OF VALUATION ENGINEER
COLUMBUS, OHIO

REVISION - DECEMBER 31, 1927

