


AUTHORITY	DATE INSTALLED OR RETIRED	DESCRIPTION
C-7969 A.F.E. 1865	Installed Oct. 1921	Reconstruction of Bridge 167/41 across Big Hocking River near Guysville, Ohio. East Abutment at station 8635+10.6. Two new Piers, new Bridge Seats on present Abutments and new superstructure of 2 spans half thru Plate Girders. Channel of river improved and a sheet steel piling Deflector installed. Purchase of Parcel of land containing 9.84 Acres from John C. Starkey by deed dated April 26-1921, being Parcel No. 3 located on right opposite station 8634+00, near Guysville, O.
C-22286 A.F.E. 3923	Installed May 20-1925	Construction of entire new bridge No. 168/62 one thru truss and one thru girder, abutments and pier of concrete, east bank wall of station 8699+41.4, replacing old two span thru truss bridge, abutments and pier removed.

CONTINUED ON TYPED LIST.

ATHENS CO., OHIO.

SCHEDULE FOR LAND SALES										
PARCEL NO.	CUSTO. STANS. NO.	KIND OF INSTRUMENT	DATE OF INSTRUMENT	B.&O.R.R.	STATE OF OHIO	RECORDED		AREA		REMARKS
						BOOK	PAGE	DATES	SQUARE FEET	
279	Deed	Easement	Oct. 11, 1921	B.&O.R.R.	State of Ohio	209	538	Nov. 24, 1921	1.216	Subject to license & other agmts, etc. See parcel No. C.A.F.E. 39299. Reserve for Grantor has right to use property etc. See parcel No. 1 map 37, A.F.E. 39298.



PARCEL No.	CUSTO. STANS. No.	KIND OF INSTRUMENT	DATE OF INSTRUMENT	GRANTOR	GRANTEE	RECORDED			AREA	REMARKS
						BOOK	PAGE	DATE		
1									145.1 Map 26	Same as parcel No. 18, Map No. 36.
2	250	War. Deed	Sep. 10, 1872	Wm. Marshall, et ux	B.S.L. Co.	42	658	Jul. 28, 1874	5.186	
3	250	War. Deed	Aug. 11, 1874	Wm. Marshall, et ux	B.S.L. Co.	42	620	Sep. 14, 1874	4.186	
4	179	Good. S.W.R. Deed	Jul. 1, 1878	Federick P. Stearns, et ux	B.S.L. Co.	42	598	Feb. 20, 1880	9.740	
5	229	War. Deed	Sep. 9, 1872	Joseph Starkey, et ux	B.S.L. Co.	42	676	Jul. 26, 1874	2.222	
6	228	War. Deed	Nov. 18, 1872	Amos Beam, et ux	B.S.L. Co.	42	579	Aug. 8, 1874	4.007	Orig. Area = 8.224 Ac. Same as Parcel No. 1, Map No. 37. Retained 1.066 Ac. See Map No. 27.
7	231	Q.C. Deed	Apr. 16, 1921	The Conoco Coal Co. et ux	B.O. S.W.R. Co.	153	489	Apr. 27, 1921	9.84	A.F.E. 1865. Reserve coal rights.

Note: All chaining was done on the right hand rail and all distances are measured from the center line of track.

Release dated April 23 1921 grants R.R. Co. right to build and maintain crabs and abutments for channel change on adjacent property. R.E.A. deed file No. 251

Sheet No. 36 of 49 primary and 11 supplemental sheets

RIGHT-OF-WAY AND TRACK MAP
THE BALTIMORE AND OHIO RAILROAD COMPANY
 OPERATED BY
THE BALTIMORE AND OHIO RAILROAD COMPANY
 OHIO-NEWARK DIVISION MAIN LINE
 STATION 8617+60 TO STATION 8925+20
 SCALE: 1 IN. = 200 FT. JUNE 30, 1918
 OFFICE OF VALUATION ENGINEER
 BALTIMORE, MD.

APR 12 1922
MAY 10 1922
JUN 10 1922
JUL 10 1922
AUG 10 1922
SEP 10 1922
OCT 10 1922
NOV 10 1922
DEC 10 1922