


RIGHT OF WAY AND TRACK MAP
THE HOCKING VALLEY RY. CO.
HOCKING DIVISION
STATION 3467+00 TO STATION 3463+00
SCALE: 1" = 100' OCTOBER 2, 1918.
OFFICE OF VALUATION ENGINEER
COLUMBUS, OHIO

REVISION	DATE	BY
1	Aug. 20, 1869	Grant
2	June 9, 1911	Deed
3	June 9, 1911	Deed
4	Nov. 1, 1867	Grant
5	June 26, 1911	Deed
6	June 26, 1911	Deed
7	Jan. 15, 1868	Grant

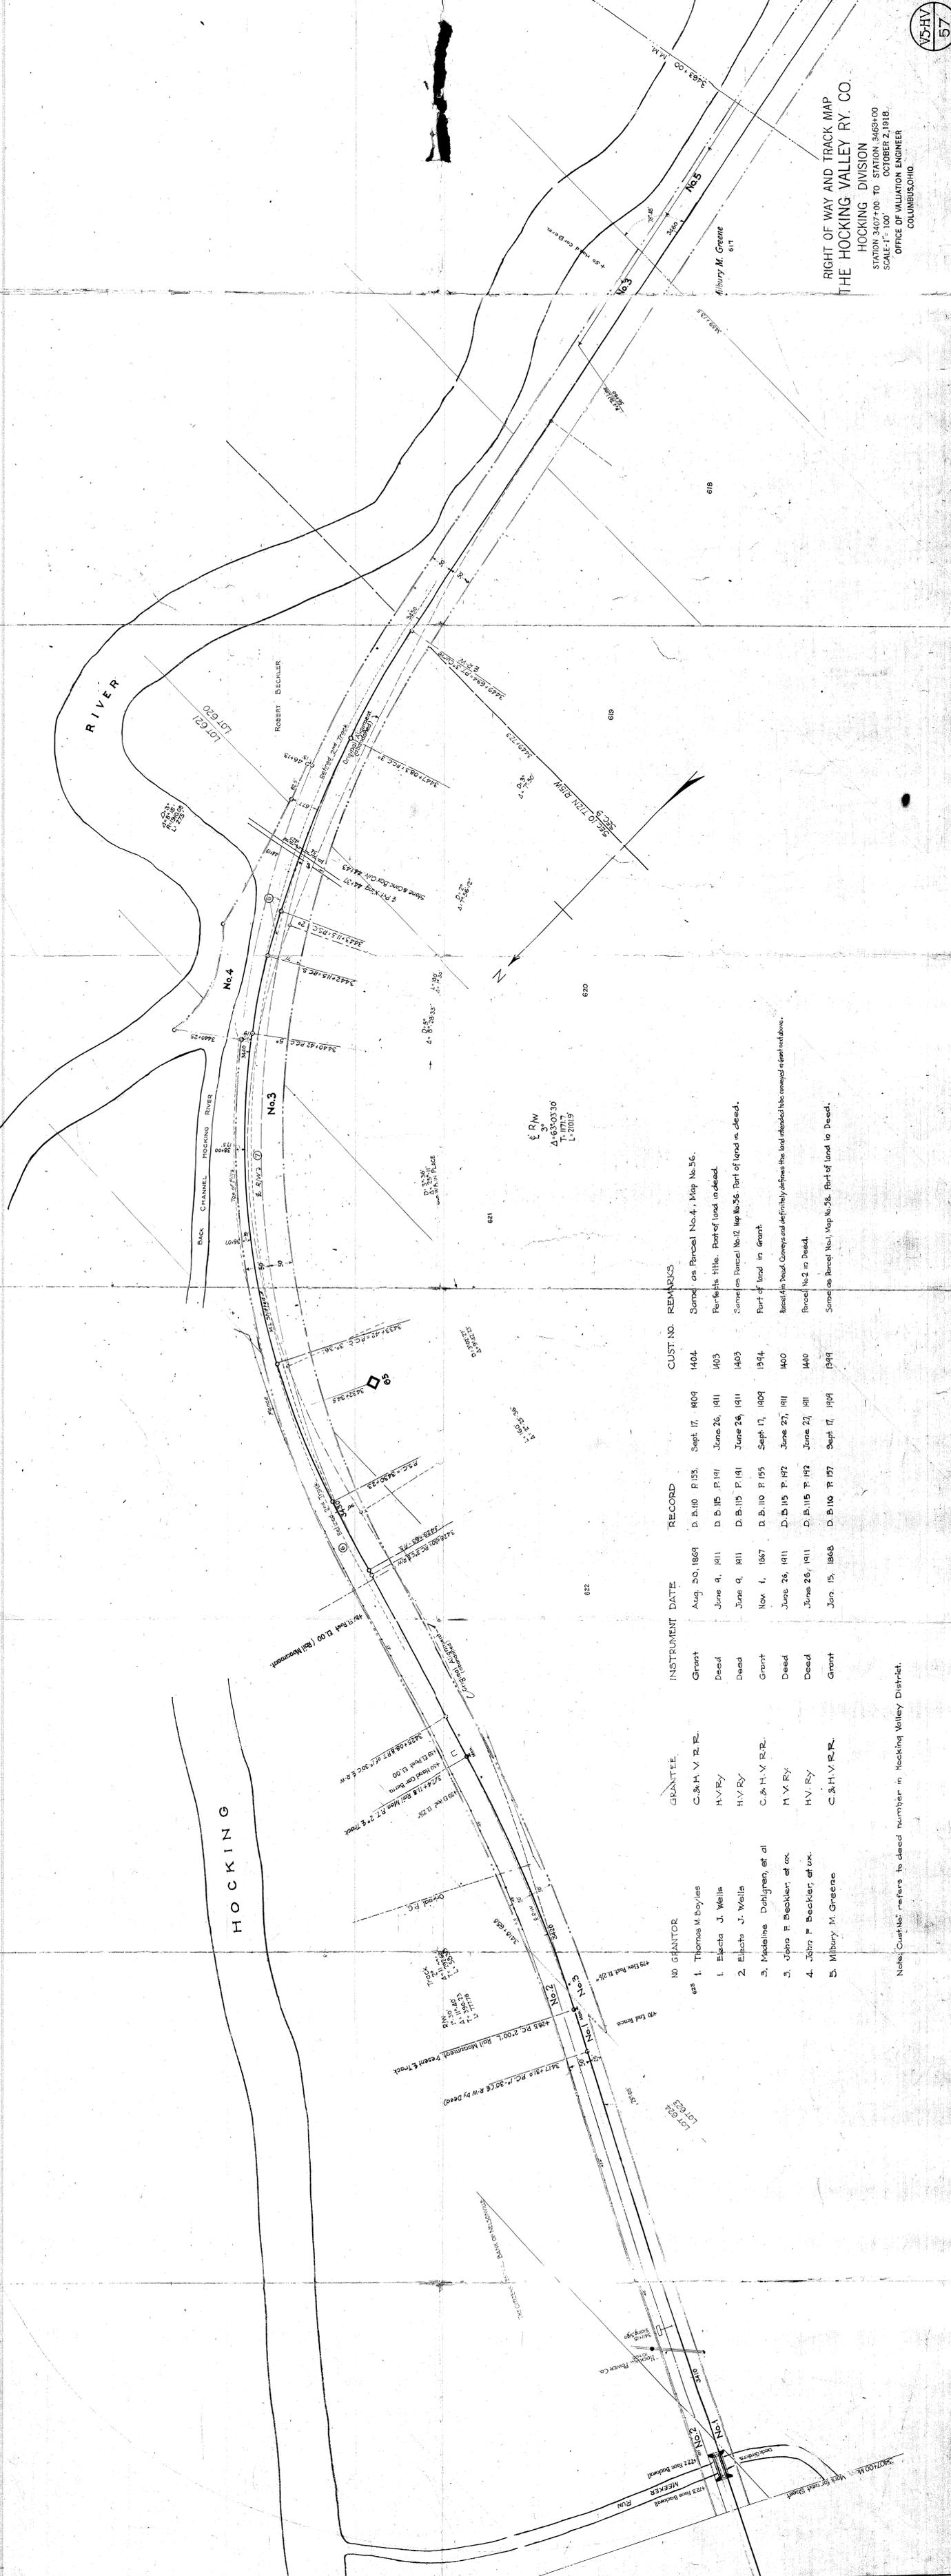

NO. GRANTOR	GRANTEE	INSTRUMENT DATE	RECORD	CUST. NO.	REMARKS
1. Thomas M. Boyles	C. & H. V. R.R.	Aug. 20, 1869	D. B. 10 P. 153	1404	Same as Parcel No. 4, Map No. 56.
1. Elsie J. Wells	H.V.R.Y.	June 9, 1911	D. B. 15 P. 141	1403	Part of land in deed.
2. Elsie J. Wells	H.V.R.Y.	June 9, 1911	D. B. 15 P. 141	1403	Same as Parcel No. 12, Map No. 56. Part of land in deed.
3. Madeline Delgren, et al	C. & H. V. R.R.	Nov. 1, 1867	D. B. 10 P. 155	1394	Part of land in Grant.
3. John F. Beckler, et al	H.V.R.Y.	June 26, 1911	D. B. 15 P. 142	1400	Reel in Deed. Conveys and definitely defines the land intended to be conveyed in deed out above.
4. John F. Beckler, et al	H.V.R.Y.	June 26, 1911	D. B. 15 P. 142	1400	Parcel No. 2 in Deed.
5. Milbury M. Greene	C. & H. V. R.R.	Jan. 15, 1868	D. B. 10 P. 157	1393	Same as Parcel No. 1, Map No. 56. Part of land in Deed.

Note: Course No. 1 refers to deed number in Hocking Valley District.