


RIGHT OF WAY AND TRACK MAP
THE HOCKING VALLEY RY. CO.

HOCKING DIVISION
STATION 2450 TO STATION 75+00
SCALE 1" = 100' OCTOBER 5 1918
OFFICE OF VALUATION ENGINEER
COLUMBUS OHIO



NO GRANTOR	GRANTEE	INSTRUMENT	DATE	RECORD	CUST. NO. REMARKS
1. Unknown	D.H.V. & E. Ry	Deed	March 21 1900	D. B. 53 P. 205	April 6, 1900 1356 Transfer of land & other property
1. D.H.V. & E. Ry	H.V. Ry.	Deed	Feb. 5, 1897	D. B. 52 P. 473	April 5, 1900 1377
2. Ohio Land & Railway Co.	D.H.V. & E. Ry.	Deed	March 21 1900	D. B. 53 P. 208	April 6, 1900 1388 Transfer of land & other property
2. D.H.V. & E. Ry	H.V. Ry.	Deed	April 3, 1891	D. B. 67 P. 304	April 11 1891 1376 Same as parcel No. 1, Map No. 58.3
3. Abram B. Sherraden, et al.	D.H.V. & E. Ry	Deed	March 21, 1900	D. B. 53 P. 208	April 6, 1900 1388 Transfer of land & other property
3. D.H.V. & E. Ry	H.V. Ry.	Deed	March 21, 1900	D. B. 53 P. 208	April 6, 1900 1388

Note: "CUST. NO." refers to deed number Hocking District.

REVISIONS	REFERENCE	DATE	BY
1	Land Schedule	11-11-18	BM

SECTION 14, T. 12N., R. 15W.
SECTION 15, T. 12N., R. 15W.

THE OHIO LAND & RY. CO.