


REVISION	REFERENCE	PLOTTED	A.F.F.	BY
1 Tracks serving New Pittsburgh Coal Co. Mine & X-over Retired	C.E. 11253	10-28-32	4052-O-S	DLA
2 Land Schedule		5-2-34		DWN
3 2nd. Rec. Defined	C.E. 11388	3-31-38	1118	F.A.O.
4 Road crossings	Field Check 1938	5-29-39		DLA



NO.	GRANTOR	GRANTEE	INSTRUMENT	DATE	RECORD	CUST. NO.	REMARKS
1.	Adam Graham	C. & H.V.R.R.	Grant	Aug. 28, 1867	D.B. 110 P. 163, Sept. 17, 1909	1534	Same as Parcel No. 2, Map No. 60.
2.	M.M. Green & Co.	C. & H.V.R.R.	Grant	Sept. 2, 1867	D.B. 110 P. 165, Sept. 17, 1909	1535	

Note: 'CUST. No.' refers to deed number in Hocking Valley District.

RIGHT OF WAY AND TRACK MAP  
 THE HOCKING VALLEY RY. CO.  
 HOCKING DIVISION  
 STATION 3623+00 TO STATION 3679+00  
 SCALE 1"=100' OCTOBER 2, 1918  
 OFFICE OF VALUATION ENGINEER  
 COLUMBUS, OHIO.

