


AUTHORITY	DATE INSTALLED OR RETIRED	DESCRIPTION
C-16873 A.F.E. 2953	Installed Nov. 15-1918	Track 1242 J extended 277 feet to serve Rardin Bros. and F. J. Beasley Milling Co. Athens, O. P.O. opposite sta. 8360+75.8 on T-1242 K. 83 feet was removed from end of Track 1242 K to permit extension of above track.
C-19733 A.F.E. 2779	Retired June 20-1922	A parcel of land containing 30454 sq. ft. was sold to the Mc. Bee Binder Co. of Athens, O. by deed dated Mar. 28-1922, located on left opposite station 8341+10 to station 8341+40. was part of Parcel No. 28. And a parcel of land containing 26115 sq. ft. was conveyed to the City of Athens, O. by deed dated April 1-1919, located on left opposite station 8323+00 to station 8346+00, was part of Parcels No. 19, 20, 23, 26 and *28. See Land Schedule.
C-23338 A.F.E. 6280	Completed Sept. 2-1924	Assessment account of paving West Union St., Athens, O. 423 Lm. starting on station grounds and installation of 51 sq. yds. of tarred paving across tracks at station 8348+00.
C-25831 A.F.E. 8756	Installed Apr. 10, 1925	Construction of 12x33 concrete elevated auto unloading platform with a 207 1/2' concrete ramp at end of Track 1242 (J) on right of station 8343+40.
None Prepared	Completed July 1926	1 1/2' Repair Shop formerly located 80' to right of station 8344+10 was moved farther west to new location 145' to right of station 8329+25.
None Prepared	Completed April 1926	Frame Section House formerly located 10' to right of station 8422+26.5 was moved farther west to new location 30' to right of station 8362+20.

AUTHORITY	DATE INSTALLED OR RETIRED	DESCRIPTION
A.F.E. 11981 C-29105	Installed Oct. 18, 1923	Miscellaneous track and building changes at Athens, Ohio.
C-25018 A.F.E. 8514	Completed Mar. 25, 1926	Installation of water treating plant at Athens, Ohio: In addition to old pump house on right station 8355+90.4, 22' steel treating plant tank in rear of treating plant on right station 8355+90.4, 115x124' concrete pump pit with a 15x9 one-story frame pump house on rt. sta. 8356+80.8, 8' C.I.P. sludge line from treating plant on right station 8359+34.1 to a point on right of station 8373+97.8, emptying in Hock-Hocking River, 2-6" W.I.P. connections from old intake well to pump pit, 24' extension to old intake, which is now 48' long, and a new intake line of 20' of 8" W.I.P.

ATHENS COUNTY, OHIO.
ATHENS TOWNSHIP.
T9N-R14W



Note: All drawing was done on the right hand rail and all distances cut were measured from center of track.

OH-OH-145.1 (S-31b)

For Land Schedule see Sheet No. 31a
RECORD OF CHANGES AFTER DATE OF VALUATION
STATION MAP
THE BALTIMORE AND OHIO SOUTHWESTERN RAILROAD COMPANY
OPERATED BY
THE BALTIMORE AND OHIO RAILROAD COMPANY
OHIO DIVISION MAIN LINE
STATION 8342+40 TO STATION 8395+20
SCALE: 1 IN. = 100 FT. JUNE 30, 1918
OFFICE OF VALUATION ENGINEER
BALTIMORE, MD.

REVISED TO
June 1, 1918
July 1, 1918
Aug. 1, 1918
Sept. 1, 1918
Oct. 1, 1918
Nov. 1, 1918
Dec. 1, 1918

V.145.1
531b